



# PIANTA PIANO RIALZATO

Scala 1:100

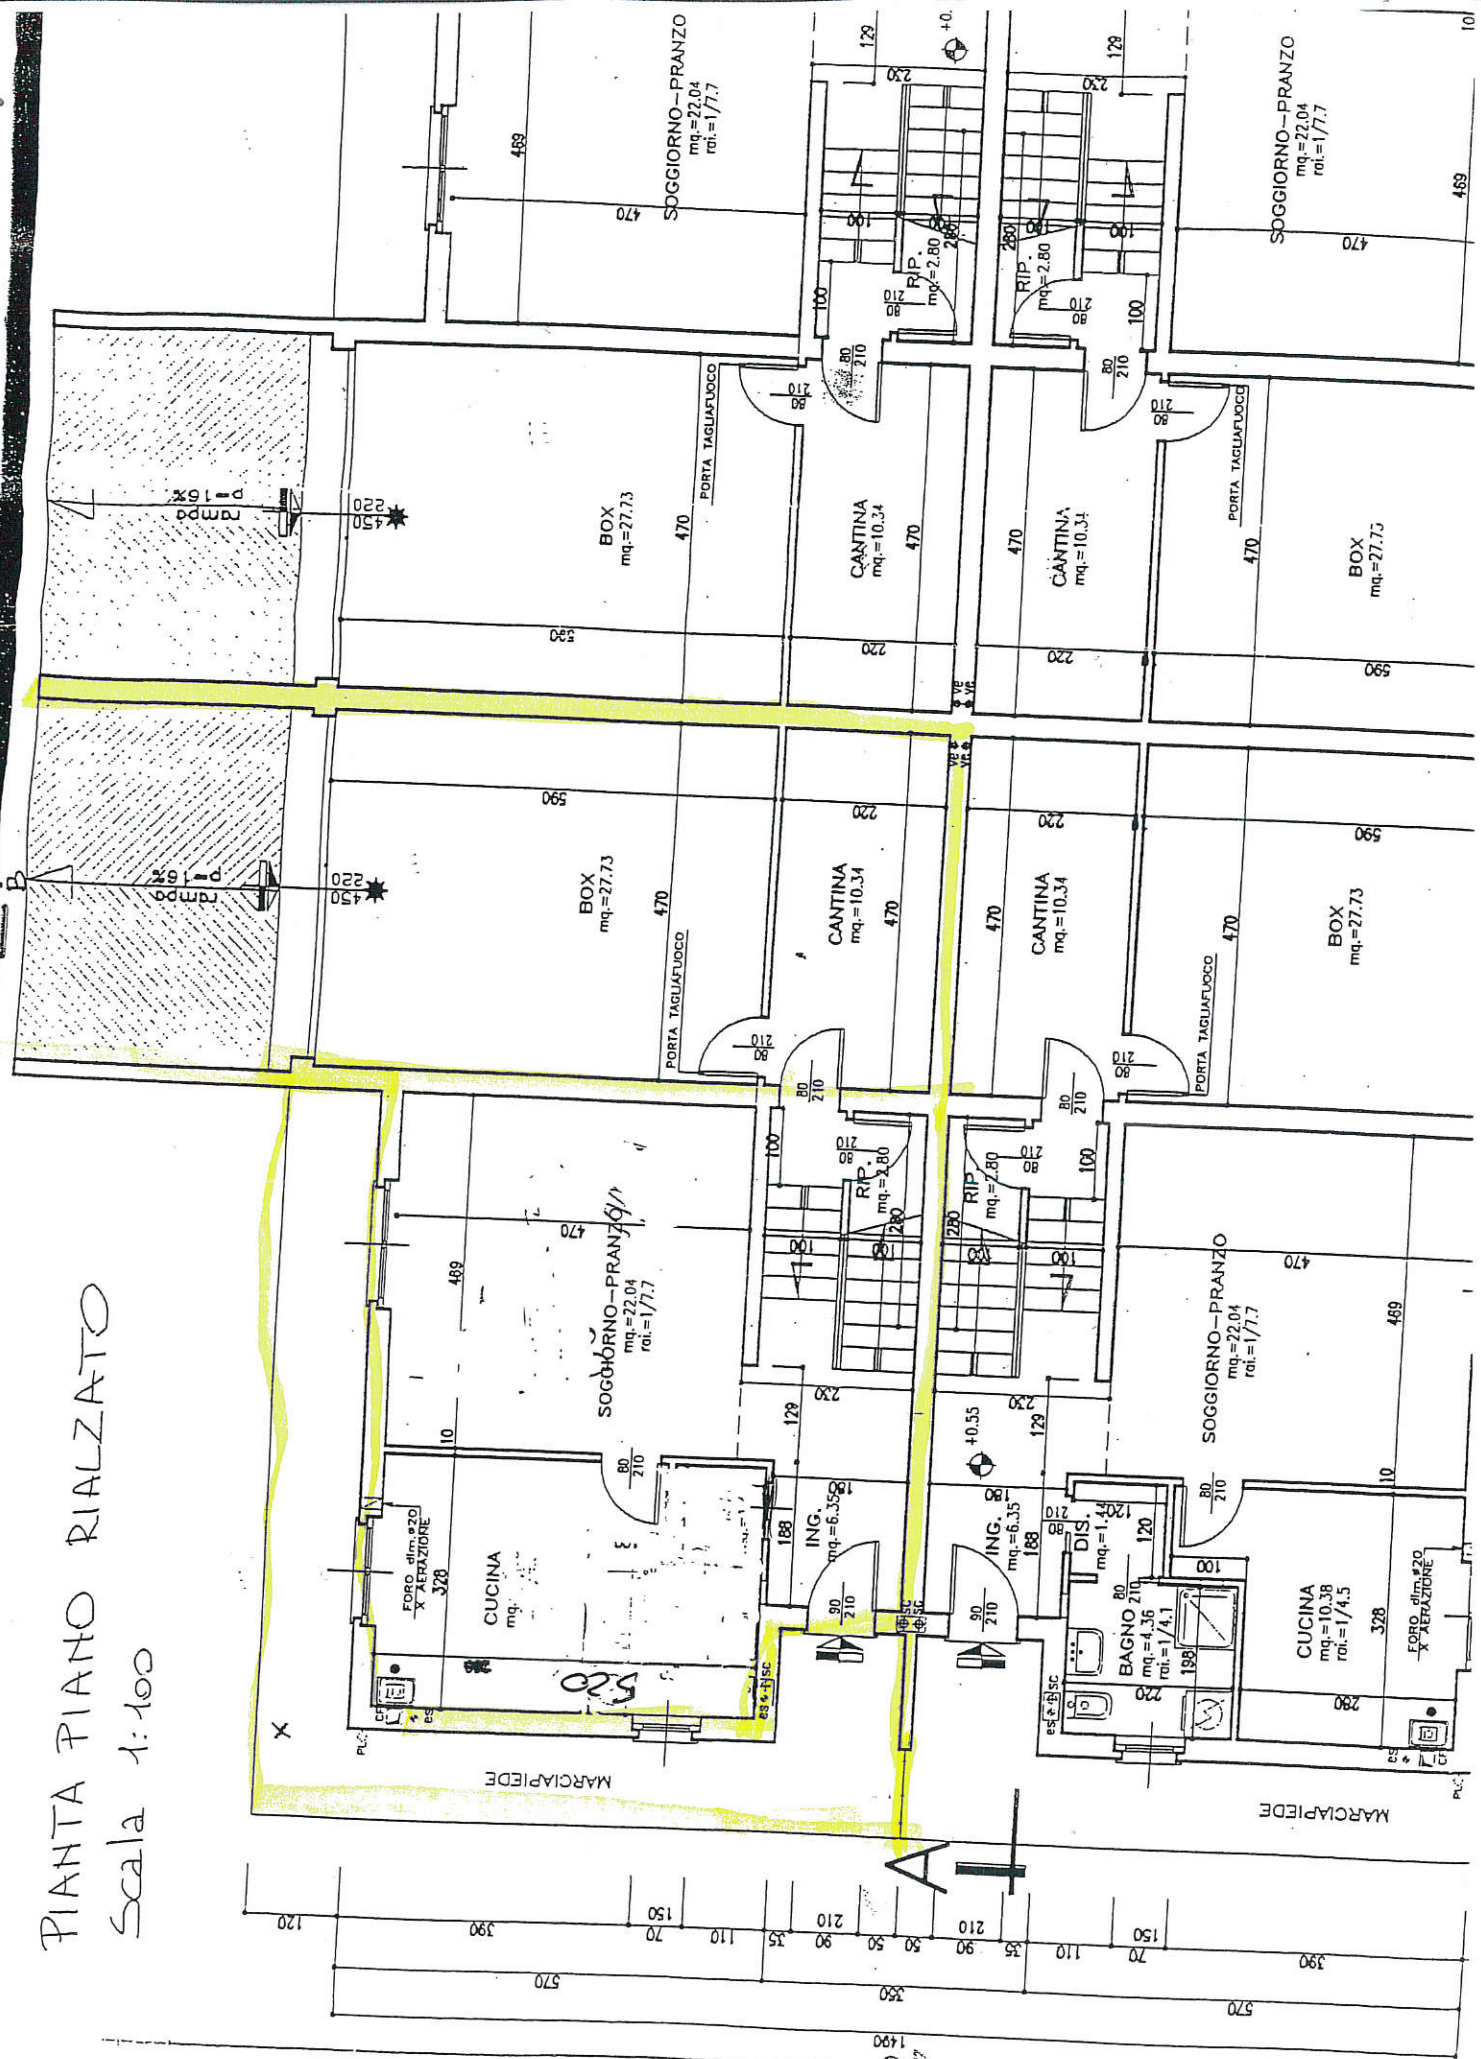

Room	Area (mq.)	Ratio
SOGGIORNO-PRANZO	22.04	1/7.7
CANTINA	10.34	
BOX	27.73	
CUCINA	10.38	1/4.5
BAGNO	4.36	1/4.1
ING.	6.35	
RIP.	2.80	
DIS.	1.44	

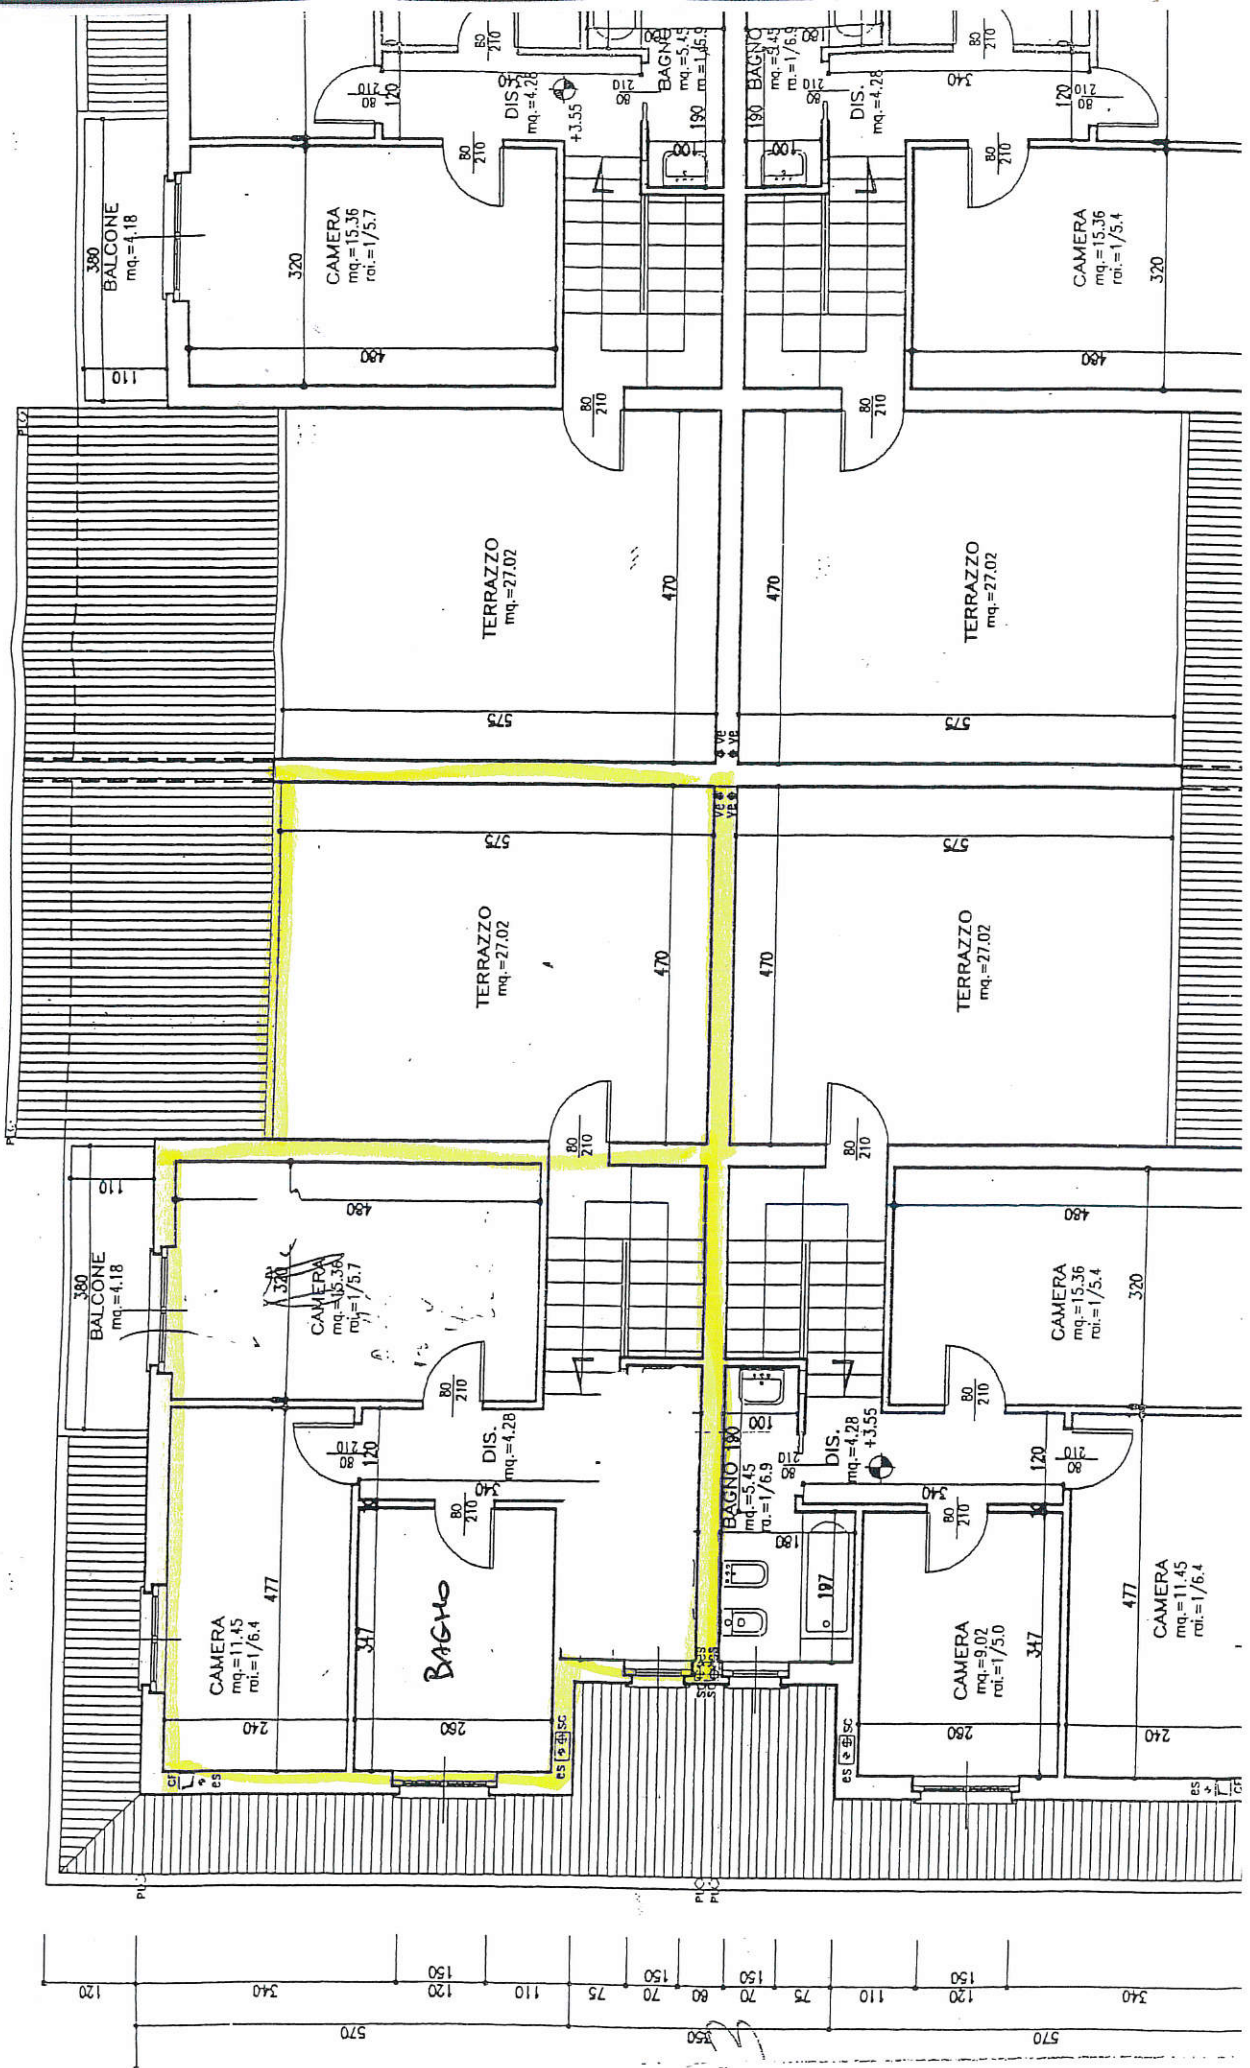

Handwritten notes and signatures at the bottom of the page, including the name "V. M. M." and other illegible markings.