


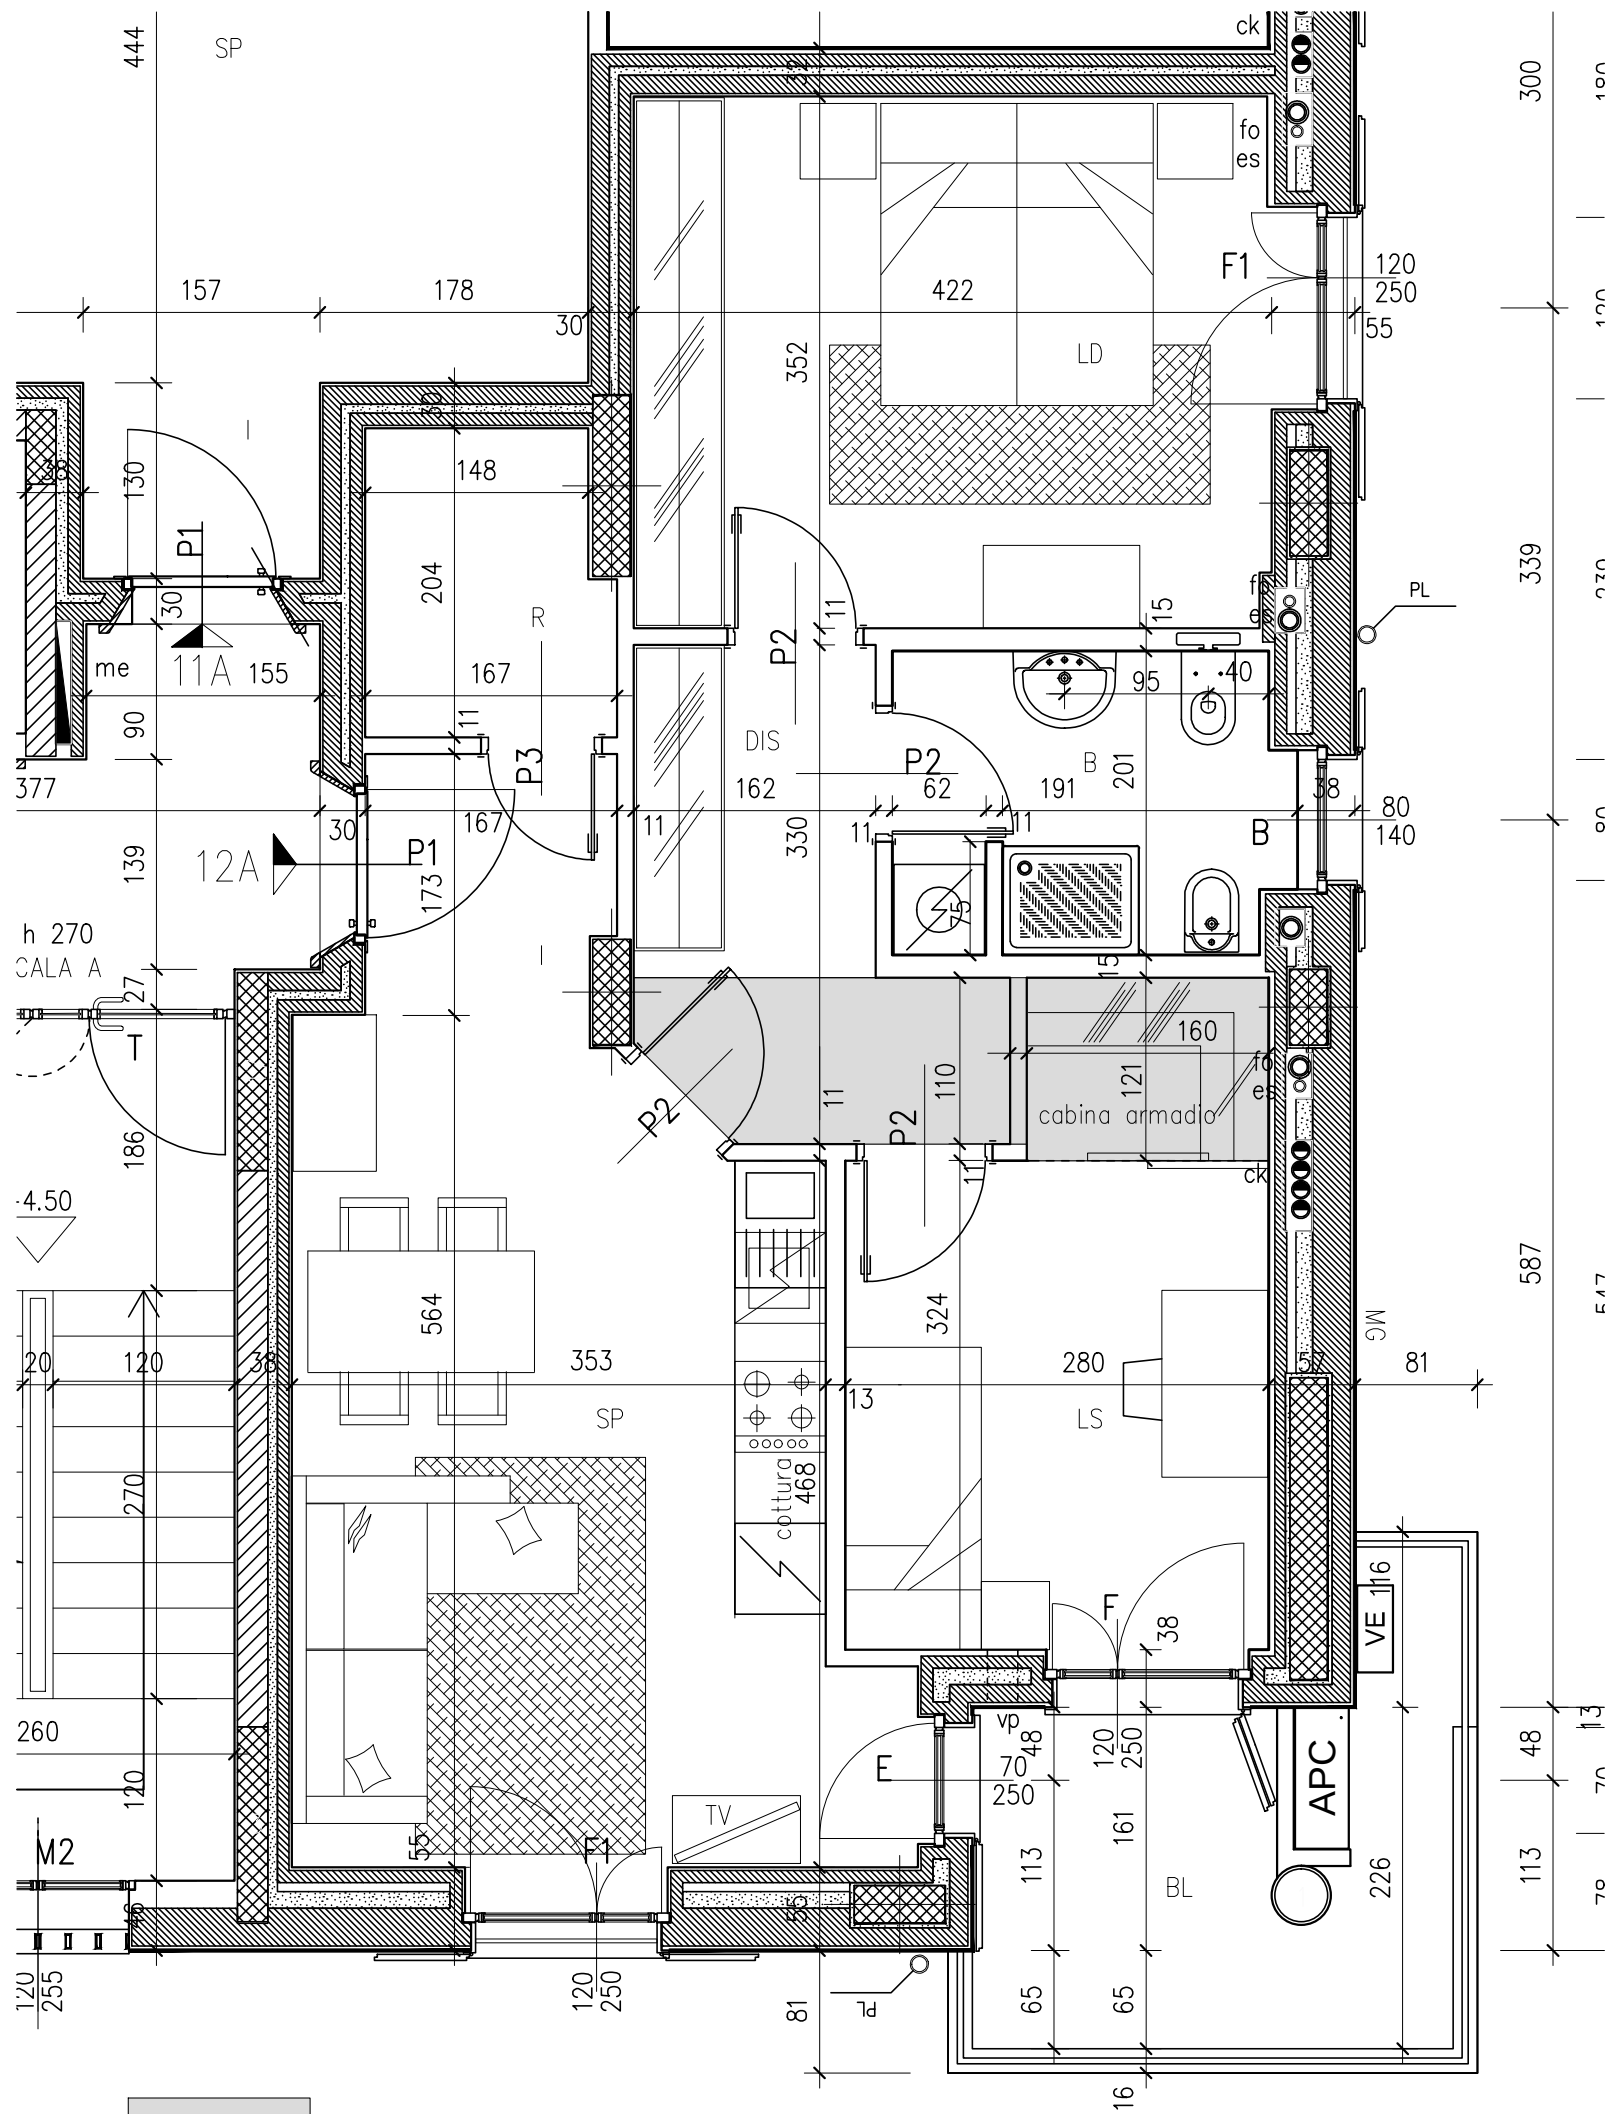

controsoffitto

VARIANTE -2-
EDIFICIO A-scala A-C