


PLANIMETRIA ARREDATA

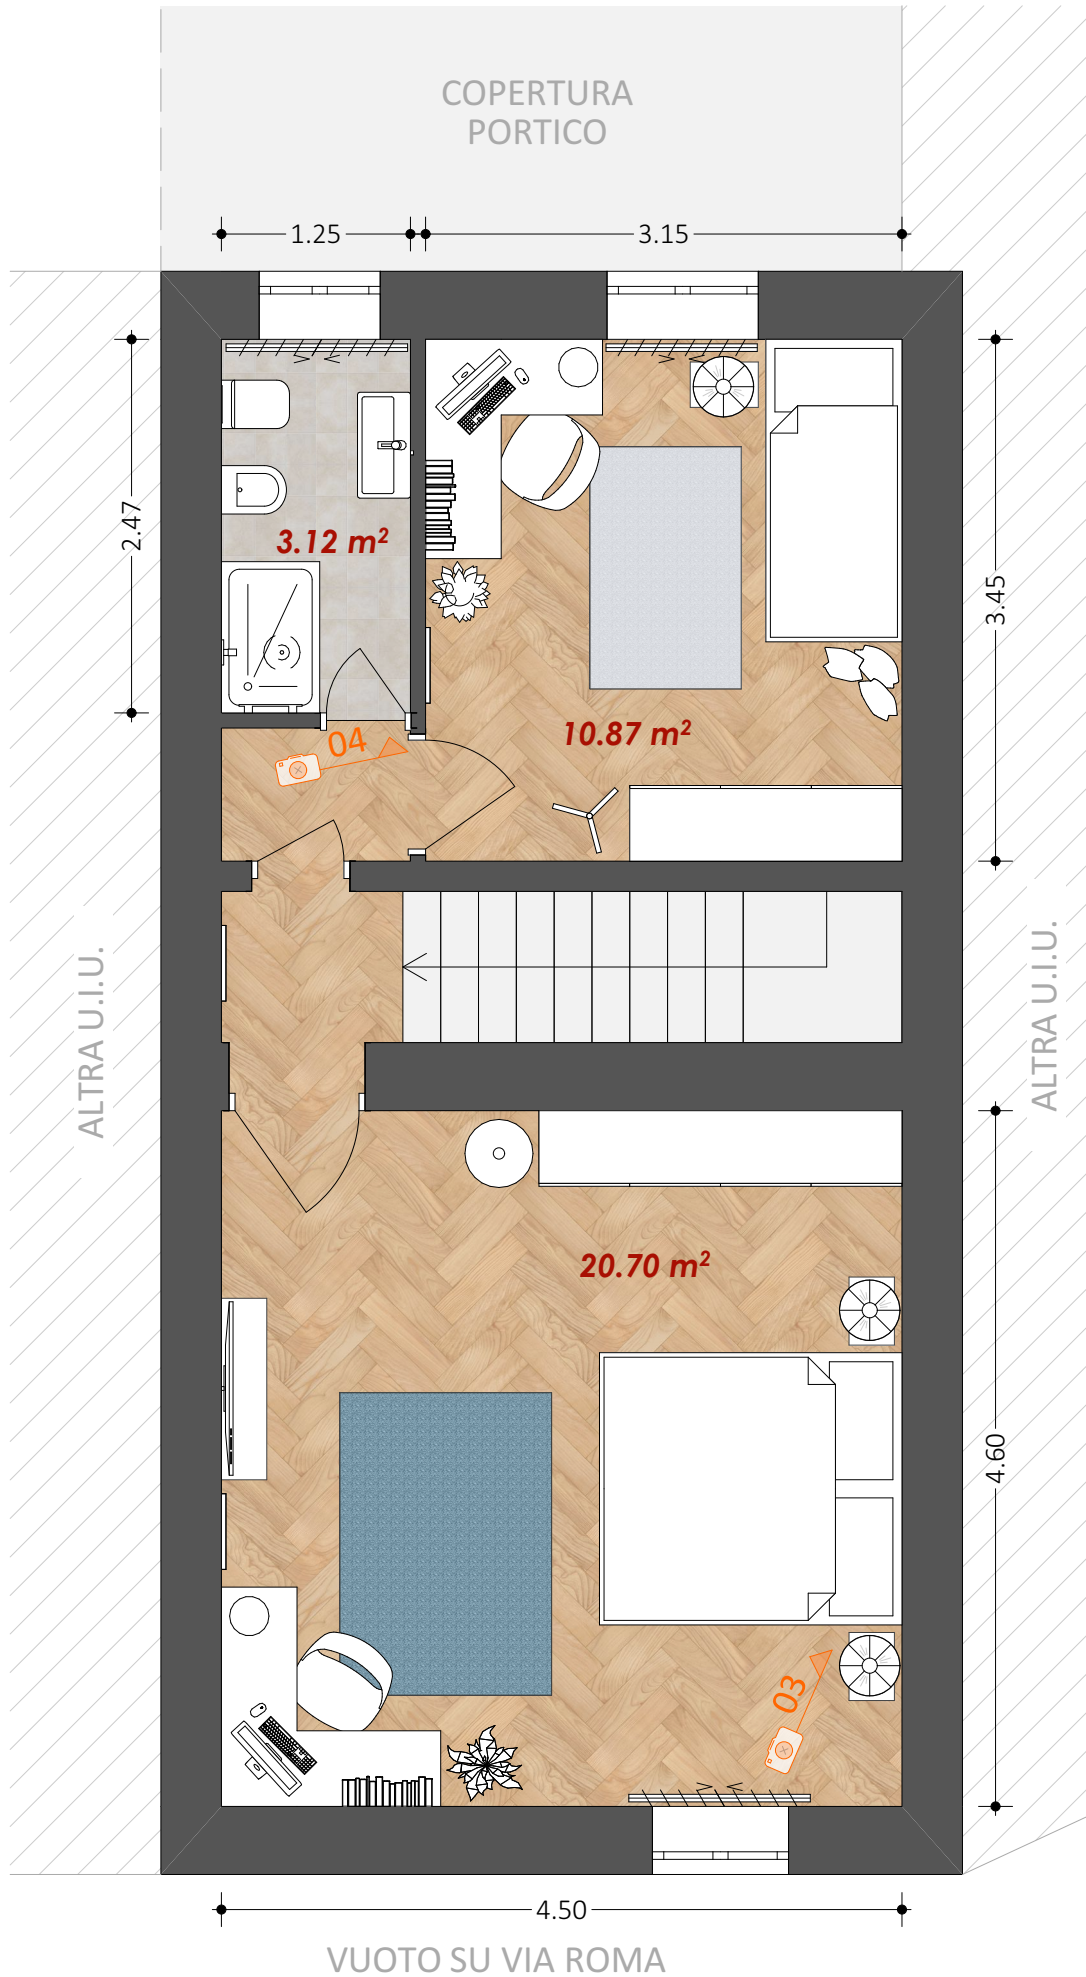

Planimetria Piano Primo- Scala 1:50